


# TYPICAL SERVICE ENTRANCE INSTALLATION

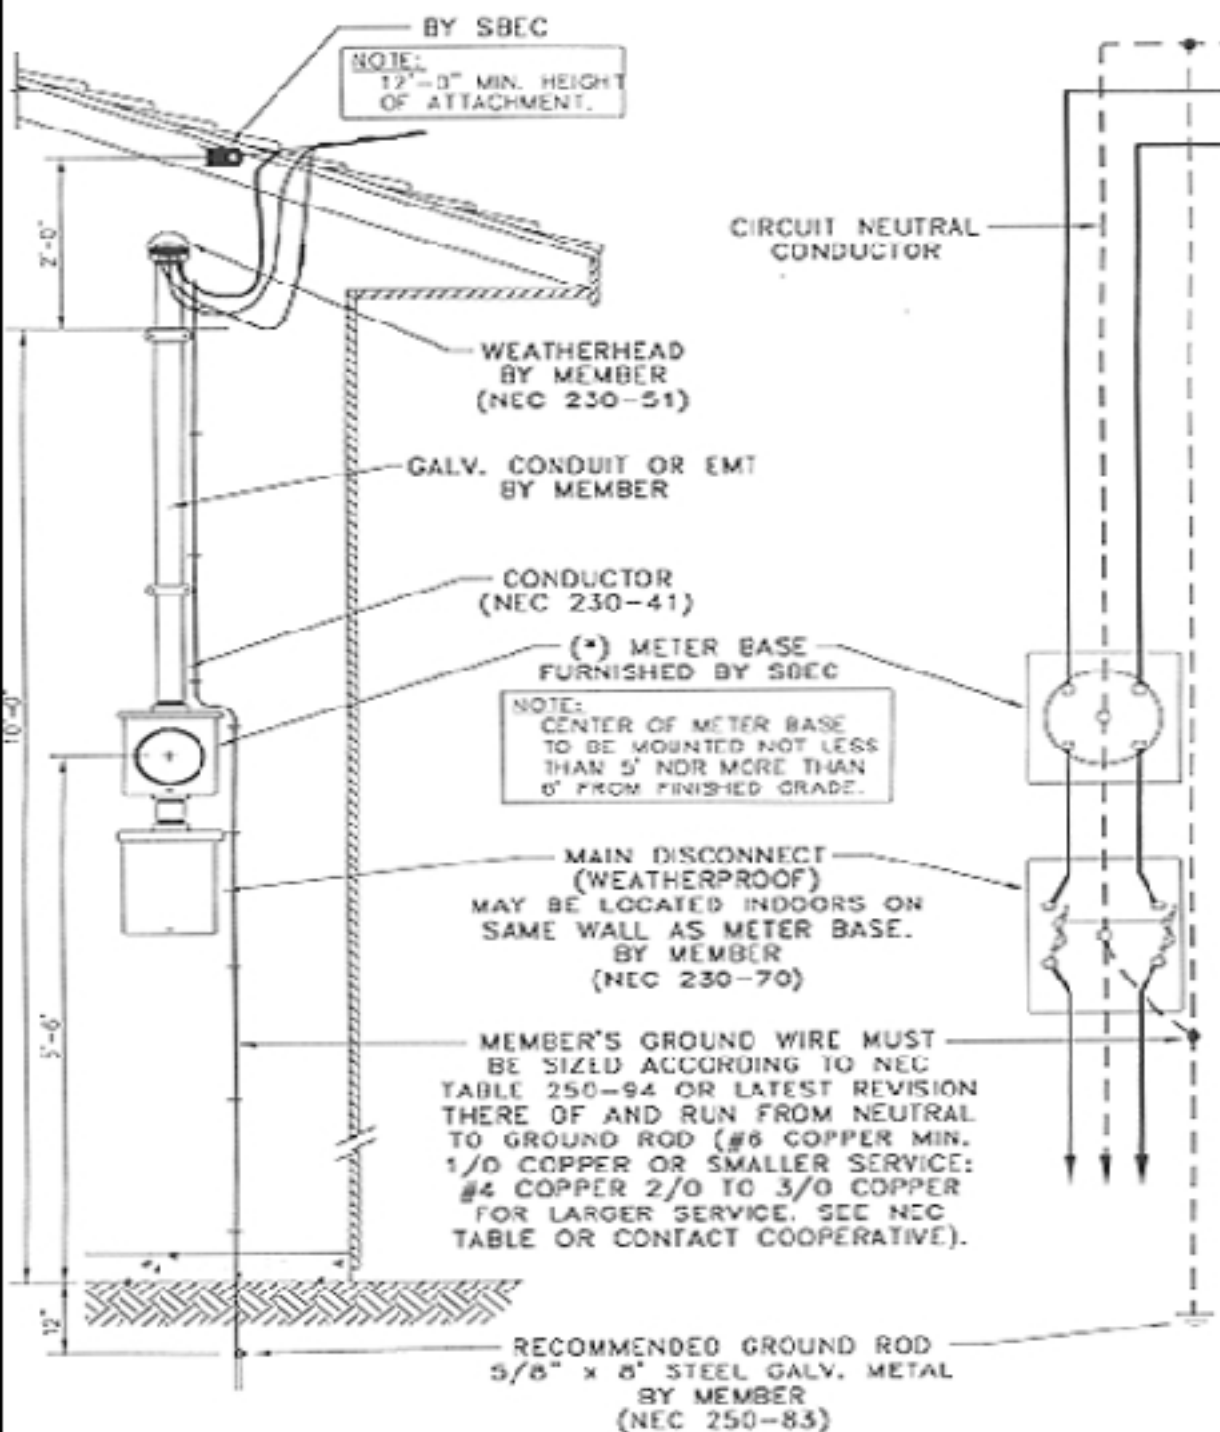

NOTE:  
DO NOT ADD FILL DIRT  
UNTIL METER IS SET SO THAT  
INSPECTION CAN BE MADE.